



- NOTES:**
1. ALL DIMENSIONS ARE IN MILLIMETRES.
  2. THE HORIZONTAL AND VERTICAL DATUM UTILIZED (NAD 83 AND HT2).
  3. ALL ELEVATIONS ARE IN GEODETIC METRES.
  4. ALL CHANGES ARE IN METRES.
  5. LOCATION OF EXISTING SERVICES, STRUCTURES AND BUILDINGS APPROXIMATE ONLY.
  6. ALL FIELD SURVEY INFORMATION PROVIDED BY CBCL LIMITED.
  7. ALL DRIVEWAYS ARE ASPHALT UNLESS OTHERWISE NOTED.

**LEGEND:**

PROPOSED	EXISTING

REMOVE BARRIER CURB & GUTTER & REPLACE WITH ACCESSIBLE ROLL DOWN CURB & GUTTER c/w NEW REINFORCED CONCRETE SIDEWALK AND BRICK PAVERS.

INSTALL RECTANGULAR RAPID FLASH BEACONS (TYP.)

PAINTED CROSSWALK SEE DETAIL (TYP.)

REMOVE EXISTING DROP CURB & SIDEWALK, REPLACE WITH FULL HEIGHT BARRIER CURB, REINFORCED CONCRETE SIDEWALK AND BRICK PAVERS.

BARRIER CURB AROUND ISLAND

ISLAND TO BE REINSTATED WITH 100mm TOPSOIL AND SOD.

EXISTING STRUCTURES TO HAVE TOP SECTIONS REMOVED TO BE LOWERED TO FINISHED GRADE.

EXISTING TREE TO REMAIN.

INSTALL CONCRETE WALL (TOP ELEVATION = 21.40m)

INSTALL PEDESTRIAN CONTROL SIGNAL TO BE INTEGRATED WITH CN RAIL CROSSING

REMOVE BARRIER CURBS AND SIDEWALK, REPLACE WITH FULL ACCESSIBLE ROLLODOWN CURB, REINFORCED CONCRETE SIDEWALK AND BRICK PAVERS.

STAMPED ASPHALT 40mm Type D ASPHALT 50mm Type B ASPHALT

LOW PROFILE ROLL DOWN CURB AND STAMPED ASPHALT (SEE NOTE).

ISLAND TO BE REINSTATED WITH 100mm TOPSOIL AND SOD.


PAINTED TURN ARROW SEE DETAIL

PAINTED STRAIGHT THROUGH ARROW SEE DETAIL

PAINTED ISLAND SEE DETAIL

- NOTES:**
1. STAMPED ASPHALT COLOUR TO BE "BRICK RED".
  2. ALL EXISTING TRAFFIC SIGNAGE WITHIN EXISTING ISLAND TO BE RELOCATED AS PER ENGINEER.
  3. EXISTING GRANITE TO BE REMOVED AND DELIVERED TO TOWN WORKS GARAGE.

**SITE PLAN—MAIN ST. & MAPLE AVE. INTERSECTION**

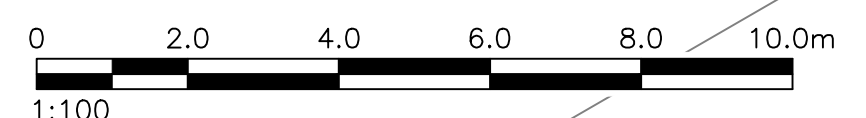

No.	Description	Date	By
2	RE-ISSUED FOR REVIEW	JULY 07/20	
1	ISSUED FOR REVIEW	MAY 21/20	
0	ISSUED FOR TENDER	AUG 08/19	DDP
A	ISSUED FOR REVIEW	JUN 24/19	DDP

Revision or Issue

**INFRASTRUCTURE IMPROVEMENTS**

CIVIL

**SITE PLAN**

MAIN STREET & MAPLE AVENUE INTERSECTION



CBCL No 192853.00	Contract No 50-002-19	Date APRIL 2019	Scale AS NOTED
Designed DDP	Checked BLM	Drawn BLM	Approved
Sheet No 4 of 7			
Drawing No <b>C04</b>			

DRAWING NAME: \\PROJECTS\2019\192853\00\_INFRASTRUCTURE IMPROVEMENTS\03-07-19\DWG.DWG; DATE: 2019-07-26 6:50:10 PM; DDL: D:\DESIGN\DWG.DWG