


APPENDIX A1 - SITE PLAN: BURTON PARK

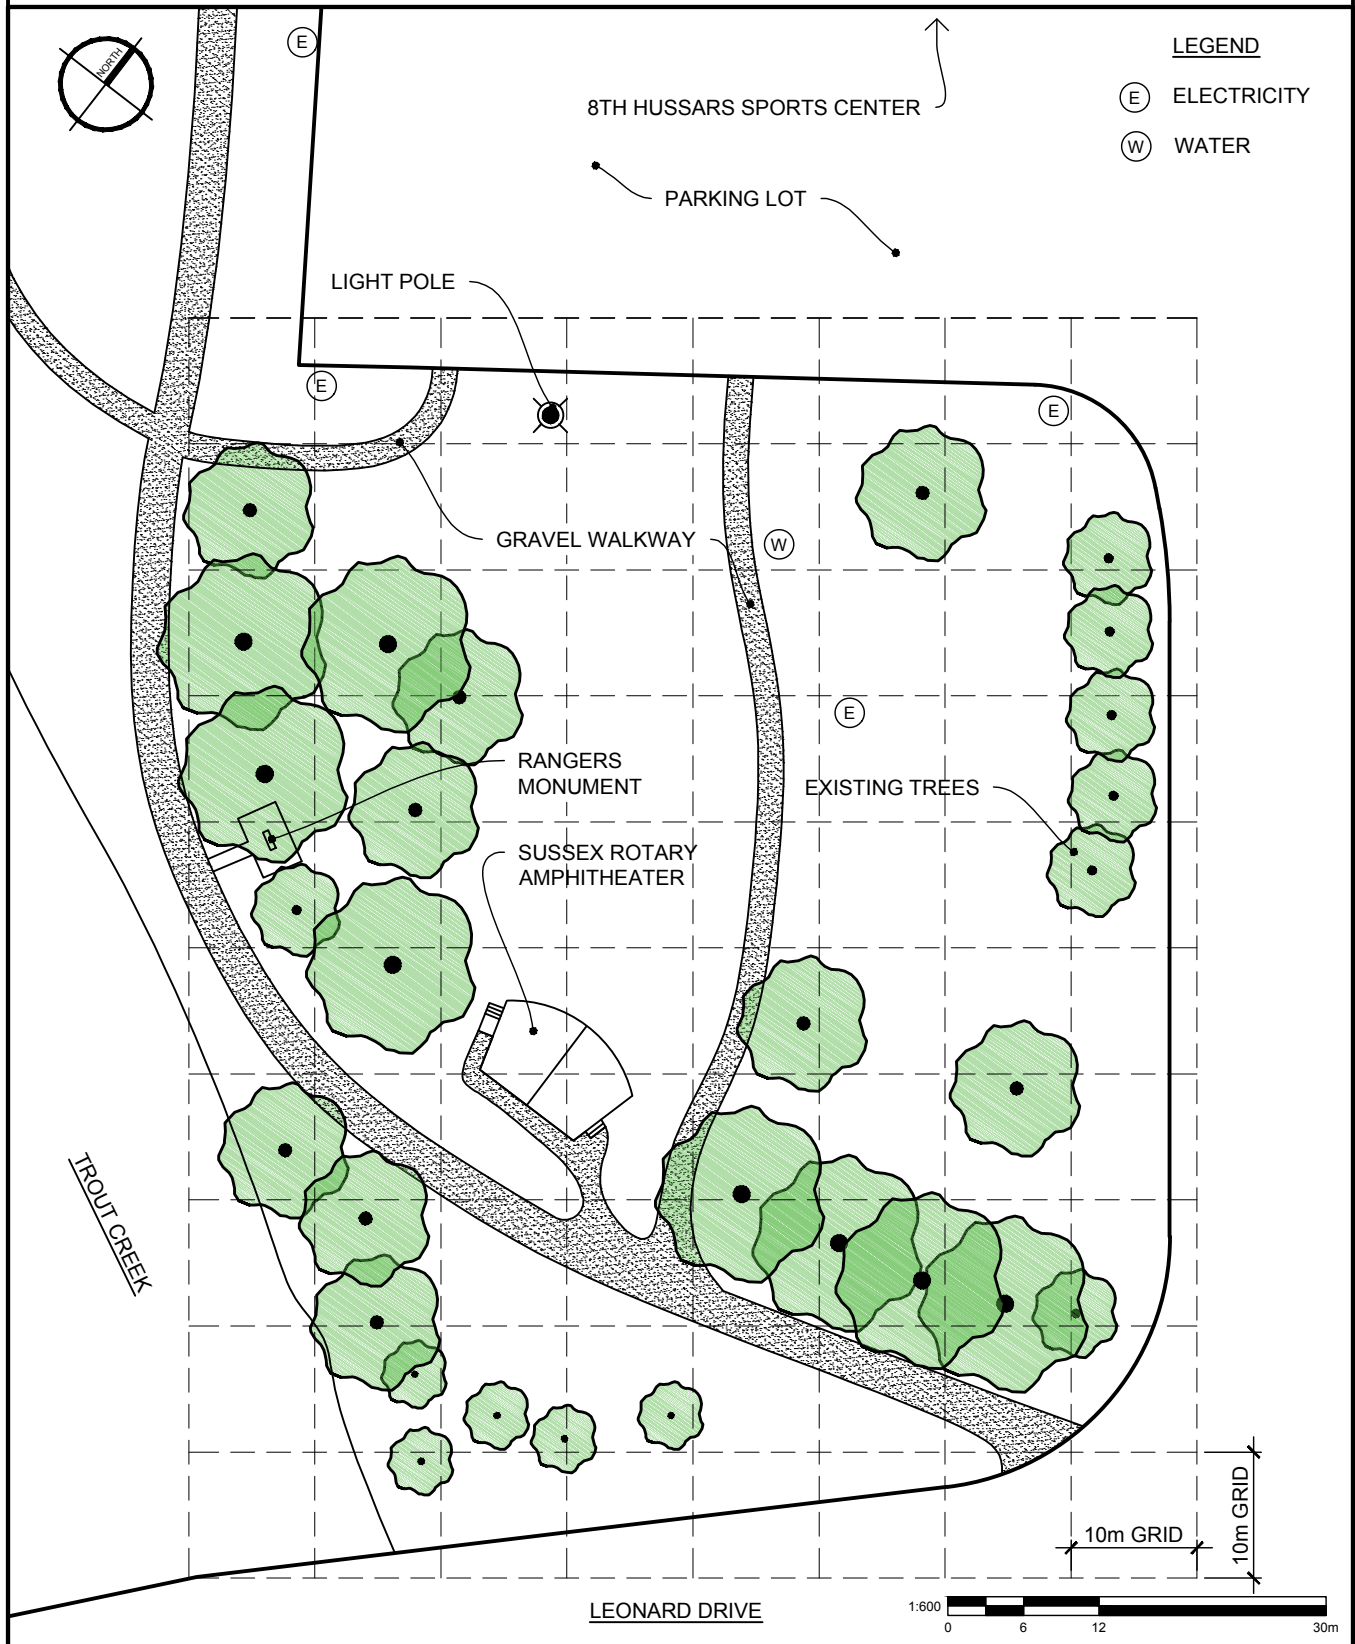

CONTACT INFO:

EVENT NAME:


DATES:

HOURS:

SIGNATURE:


NOTES:

STAGE PLAN: SUSSEX ROTARY AMPHITHEATRE

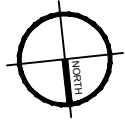

- PANEL CABINET 'A'
- ELECTRICAL PANEL
 - 4 CAM-LOCK CONNECTORS
 - LIGHTING DIMMER SWITCHES
 - SECURITY LIGHT SWITCH
 - 3 RECEPTACLES
 - 1 STOVE RECEPTACLE

- PANEL CABINET 'B'
- AMPLIFIER
 - MIXER
 - WIRELESS MICROPHONE RECEIVER
 - MICROPHONE JACK
 - PROJECTOR SCREEN SWITCH
 - 3 RECEPTACLES

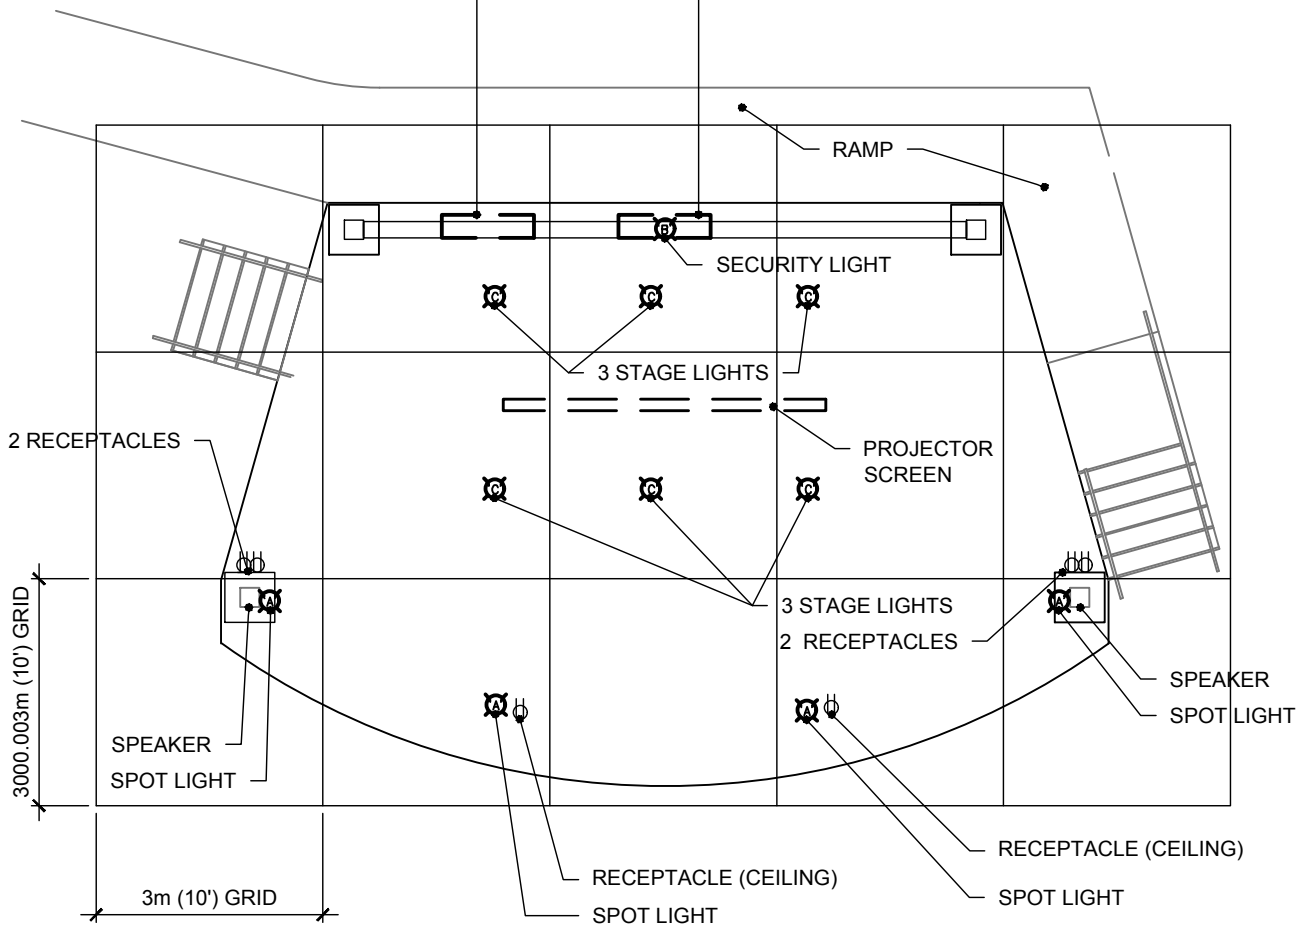

CONTACT INFO:

EVENT NAME:


DATES:

HOURS:

SIGNATURE:

NOTES:

APPENDIX A2 - SITE PLAN: LEONARD'S GATE

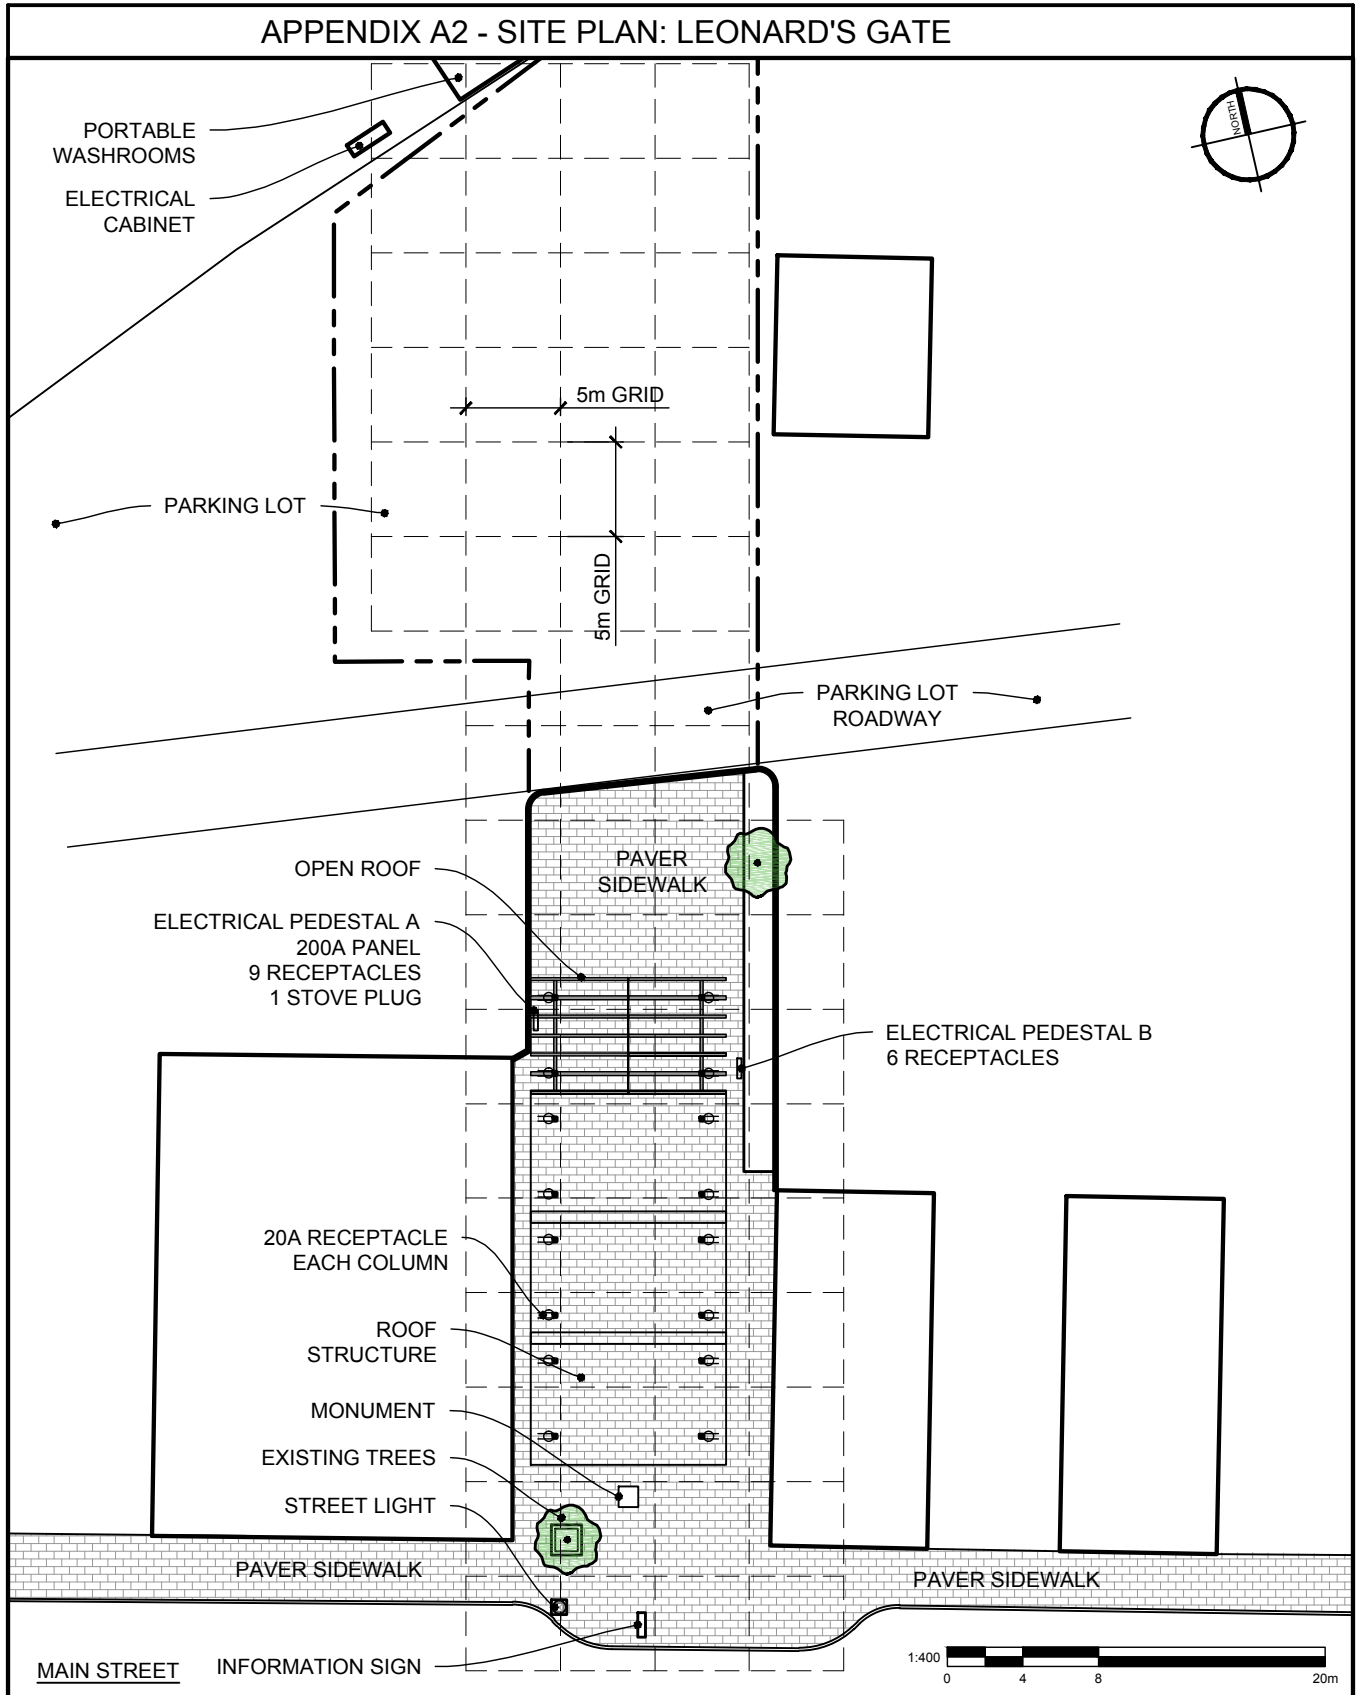

CONTACT INFO:

EVENT NAME:

DATES:

HOURS:

SIGNATURE:

NOTES: