

**SUSSEX**  
**ZONING BY-LAW AMENDMENT**  
**BY-LAW # 1350-24-08**

The Council of Sussex, under authority vested in it by Section 59 of the Community Planning Act, amends Zoning By-Law #1350-21 enacted on the 20<sup>th</sup> day of December 2021, and enacts as follows:

Schedule "A" of the Town of Sussex Zoning By-Law is amended by imposing Section 59 conditions on a parcel of land located at 0 King Street (PID 30357222) that allows for multiple buildings on a single parcel in the area as shown on the plan Schedule "A", dated January 12, 2026.

READ FIRST TIME BY TITLE \_\_\_\_\_

READ SECOND TIME BY TITLE \_\_\_\_\_

READ IN ENTIRETY \_\_\_\_\_

THIRD READING BY TITLE  
AND ENACTED \_\_\_\_\_

---

MAYOR


---

TOWN CLERK

**SUSSEX**

**ZONING BY-LAW AMENDMENT  
BY-LAW # 1350-24-08**

**TERMS & CONDITIONS**

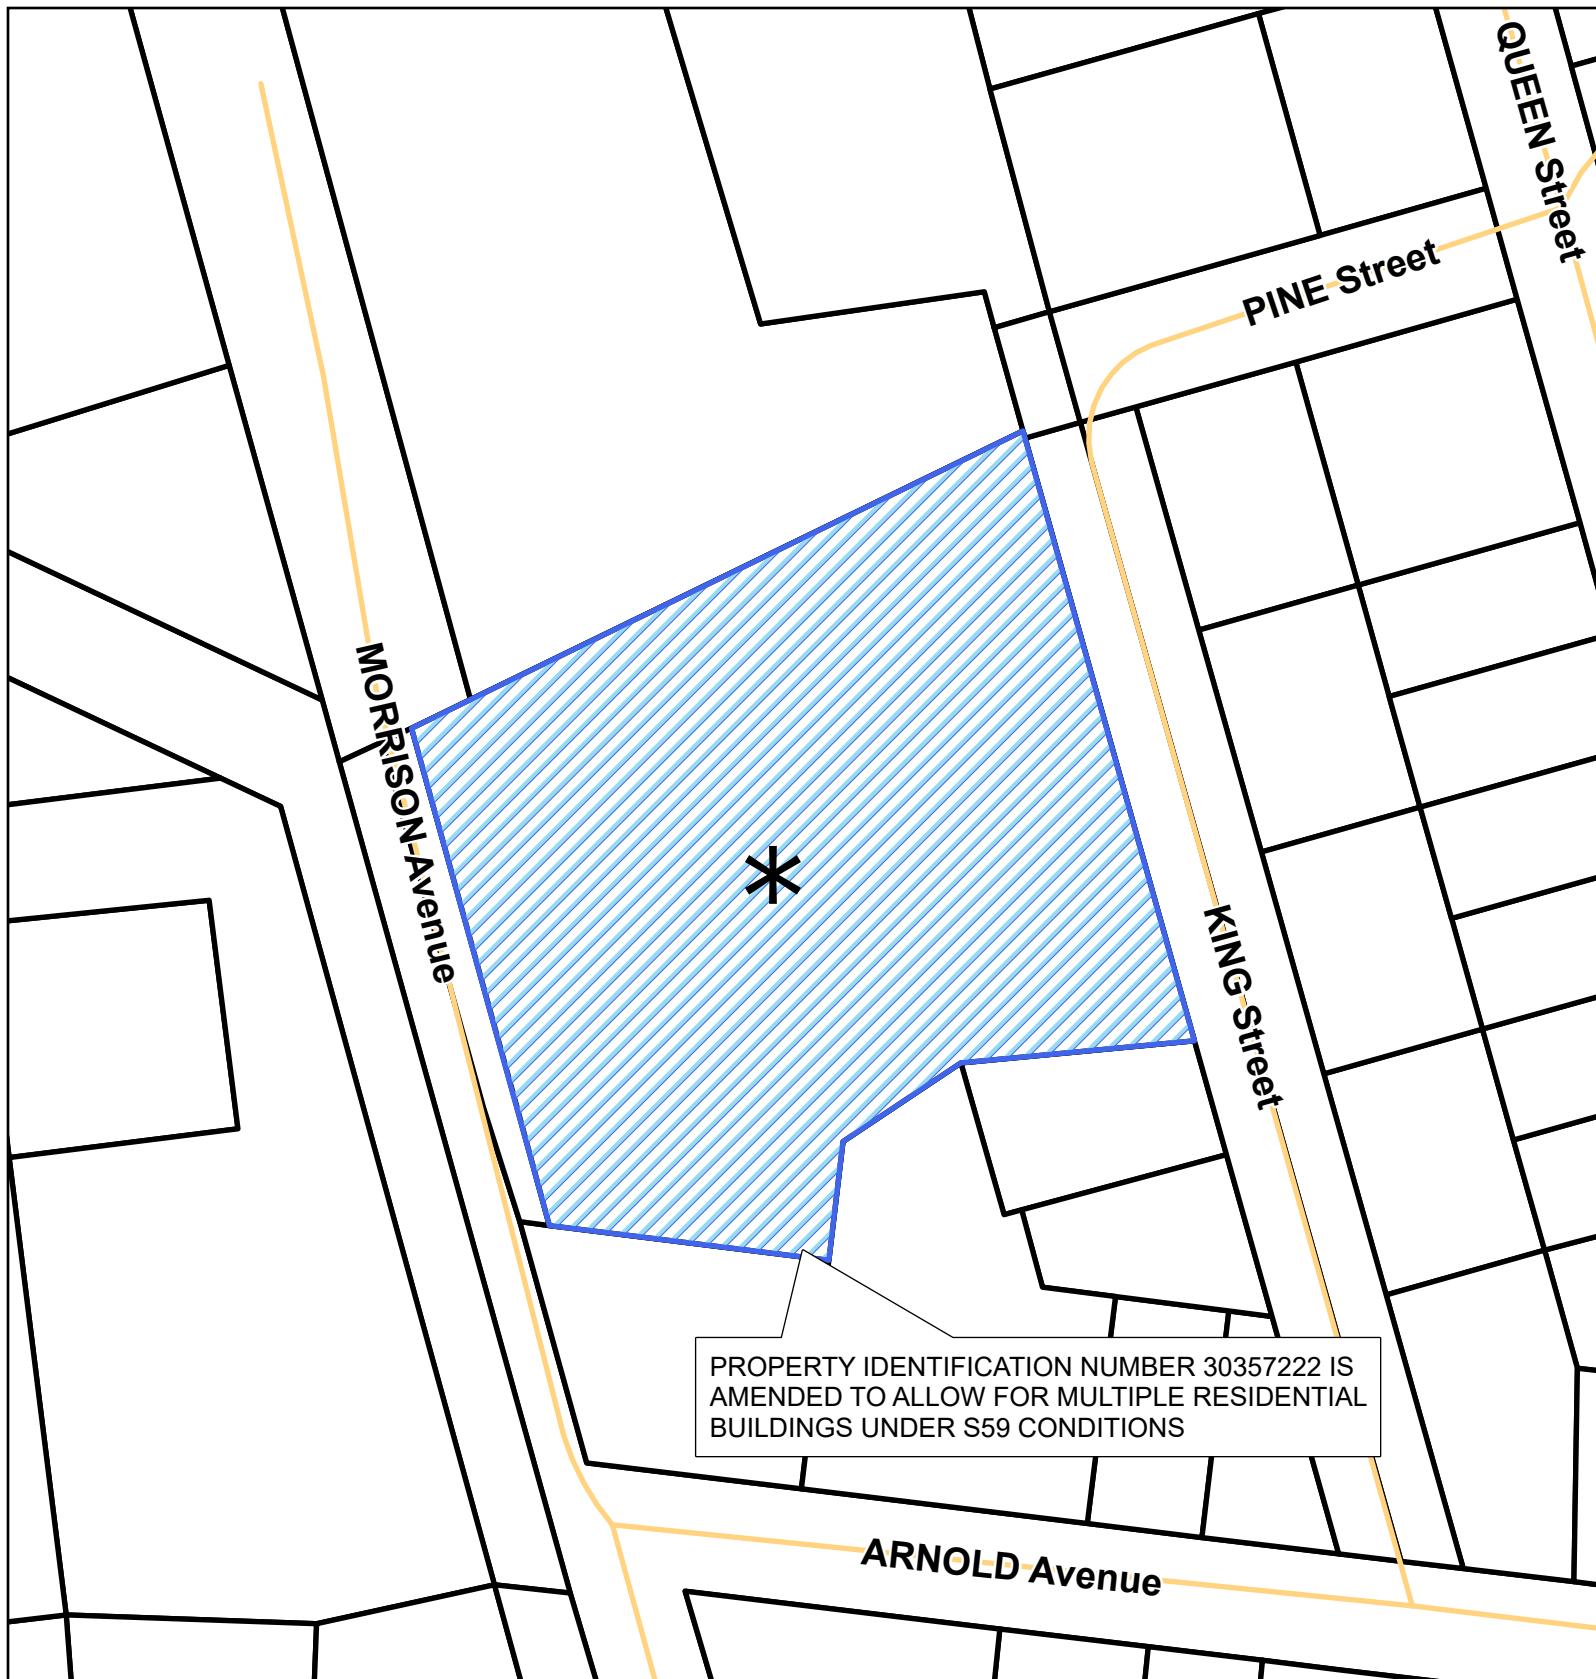

New Brunswick (PID No.: 30357222)

 Subject Property    \* = Section 59 Conditions

**Town of Sussex  
Zoning By-Law Amendment  
1350-24-08  
Schedule A**



MAP/DRAWING INFORMATION:  
TOWN OF SUSSEX, GEONB

MAP CREATED BY: DS  
MAP CHECKED BY: SS  
MAP PROJECTION: NAD 1983 CSRS New Brunswick Stereographic

SCALE: 1:1,000

0 10 20 40 Metres



DATE: 2026-01-12