


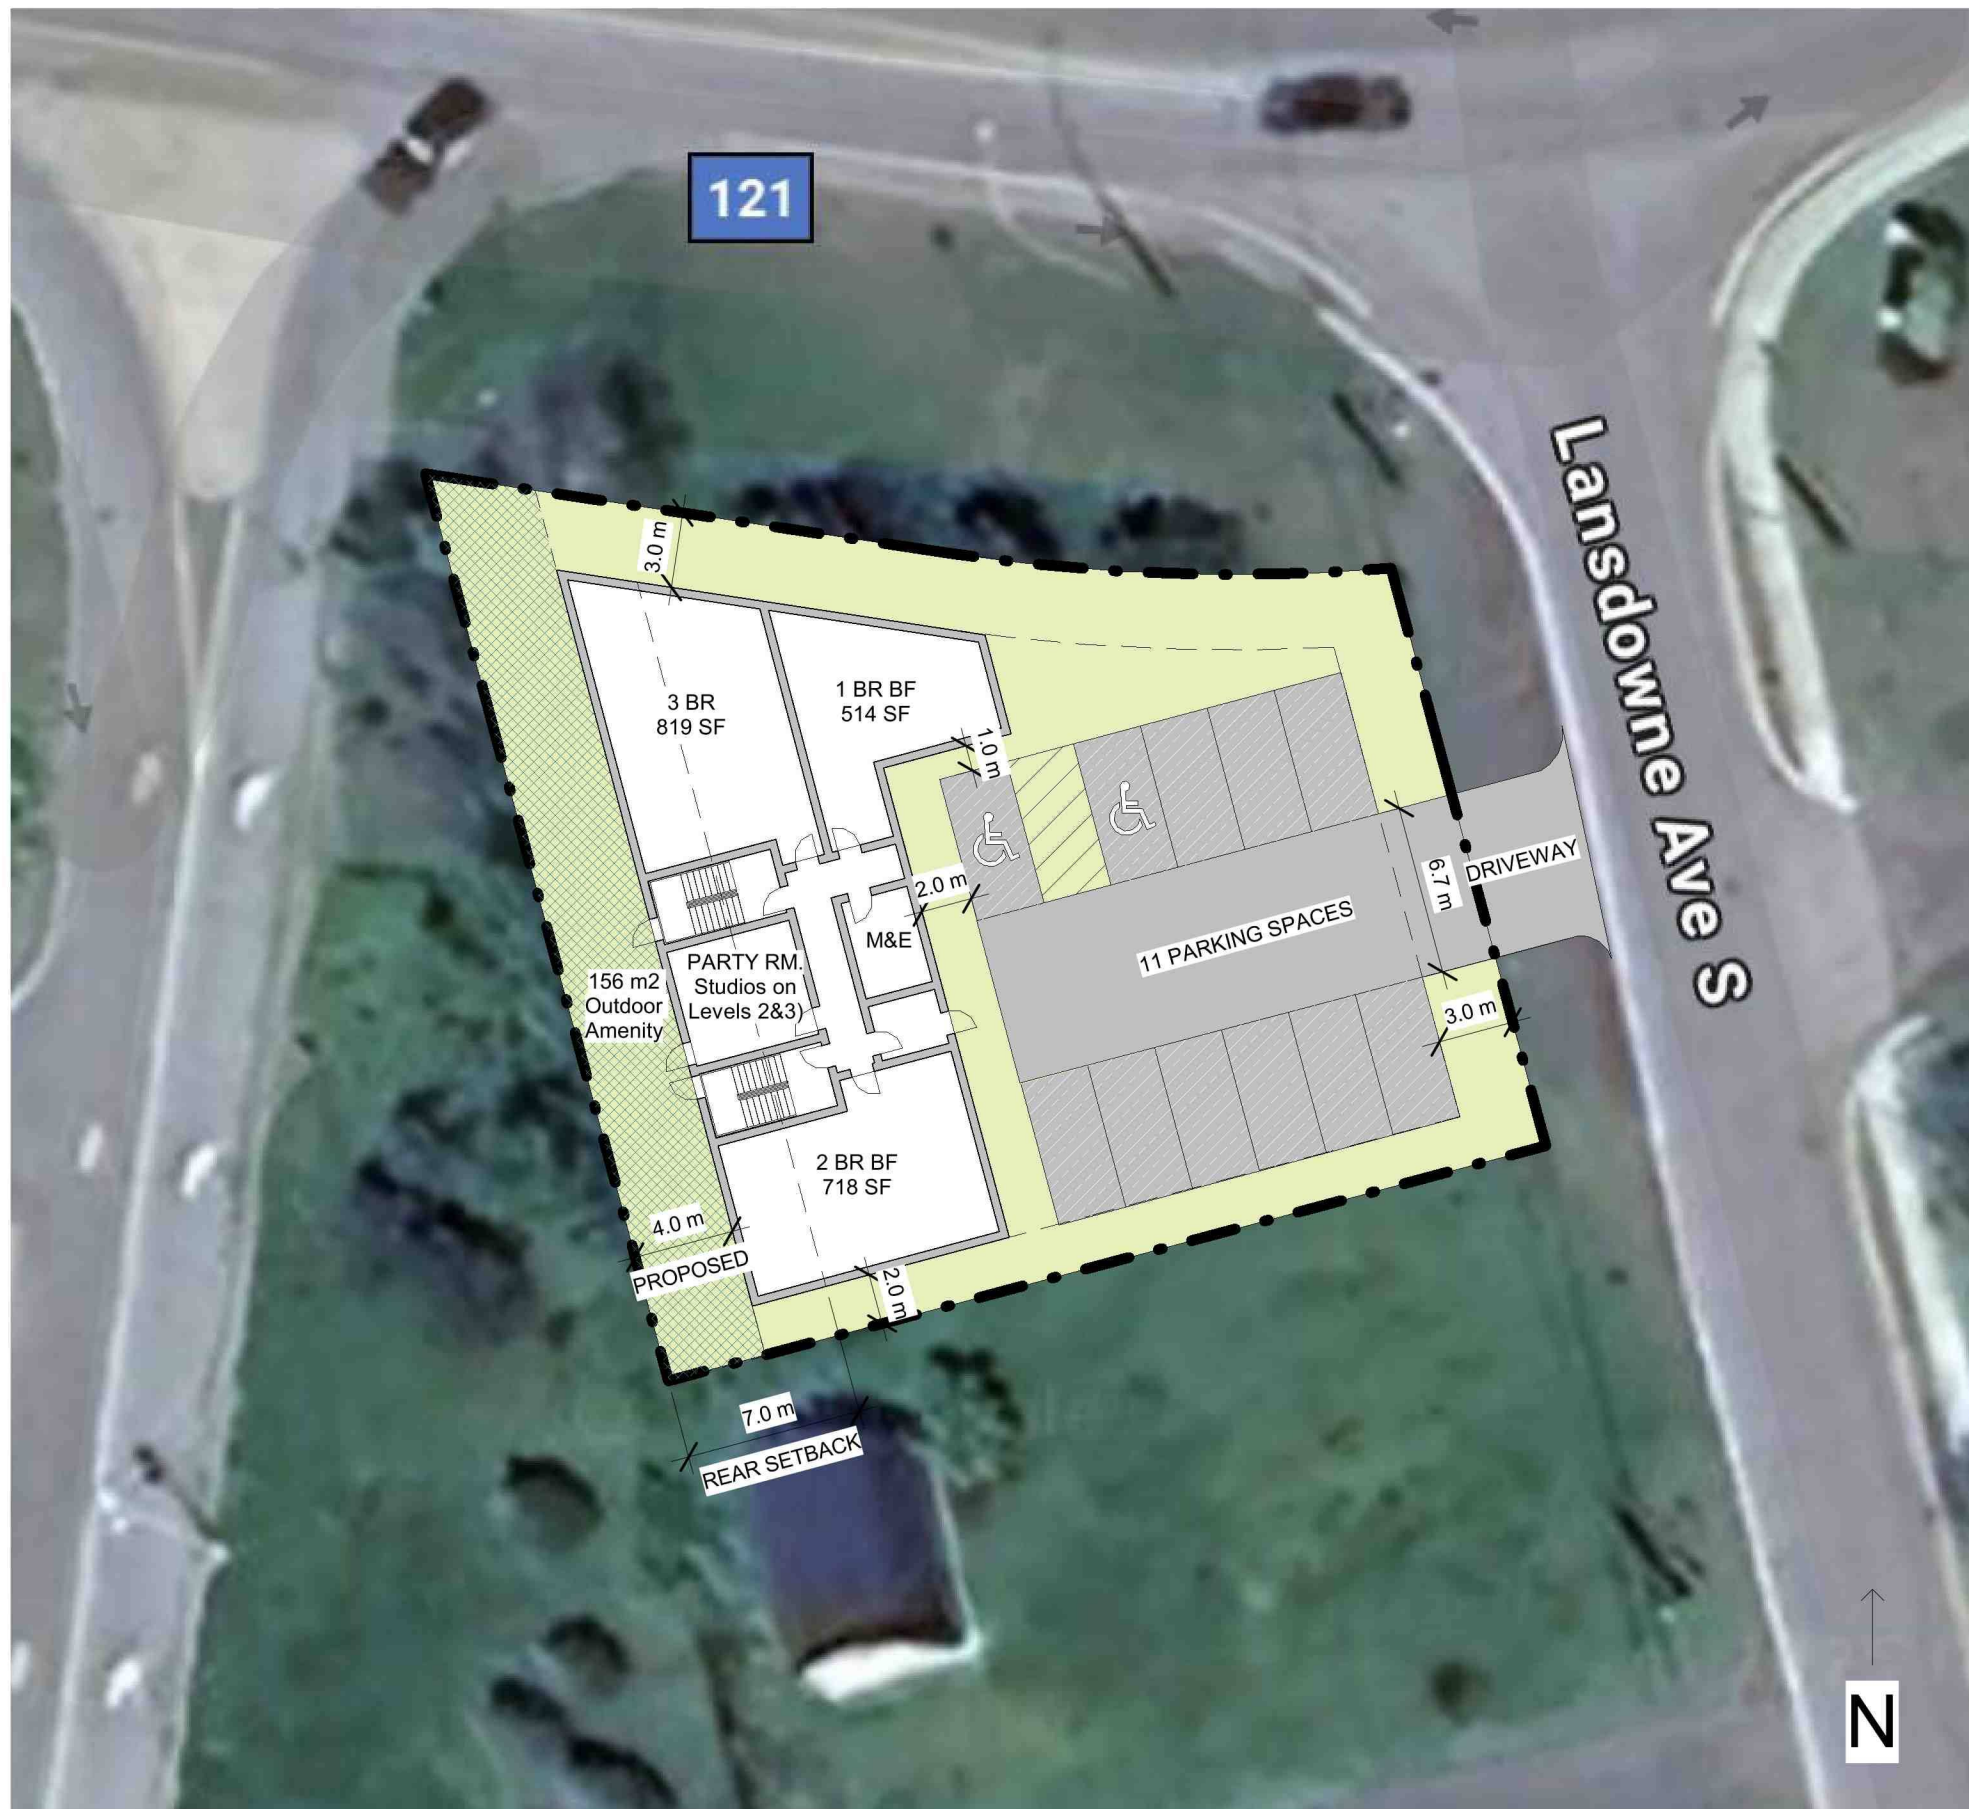

Lansdowne Ave. Sussex

Housing Concept 2026.06.26

3 Stories, 11 Units Total
320 m2 Building Footprint

Rezone from R2 to R4
3,588 m2 Lot area

11 Parking Spaces (9 Required)
2 Barrier-Free (BF) Parking Spots

LEVEL 1:
(1) 1 BR BF
(1) 2 BR BF
(1) 3 BR

LEVEL 2:
(1) STUDIO
(1) 1 BR
(1) 2 BR
(1) 3 BR

LEVEL 3:
(1) STUDIO
(1) 1 BR
(1) 2 BR
(1) 3 BR

APARTMENT PRELIMINARY CONCEPT

1 : 300

